


I 06: HH. 75

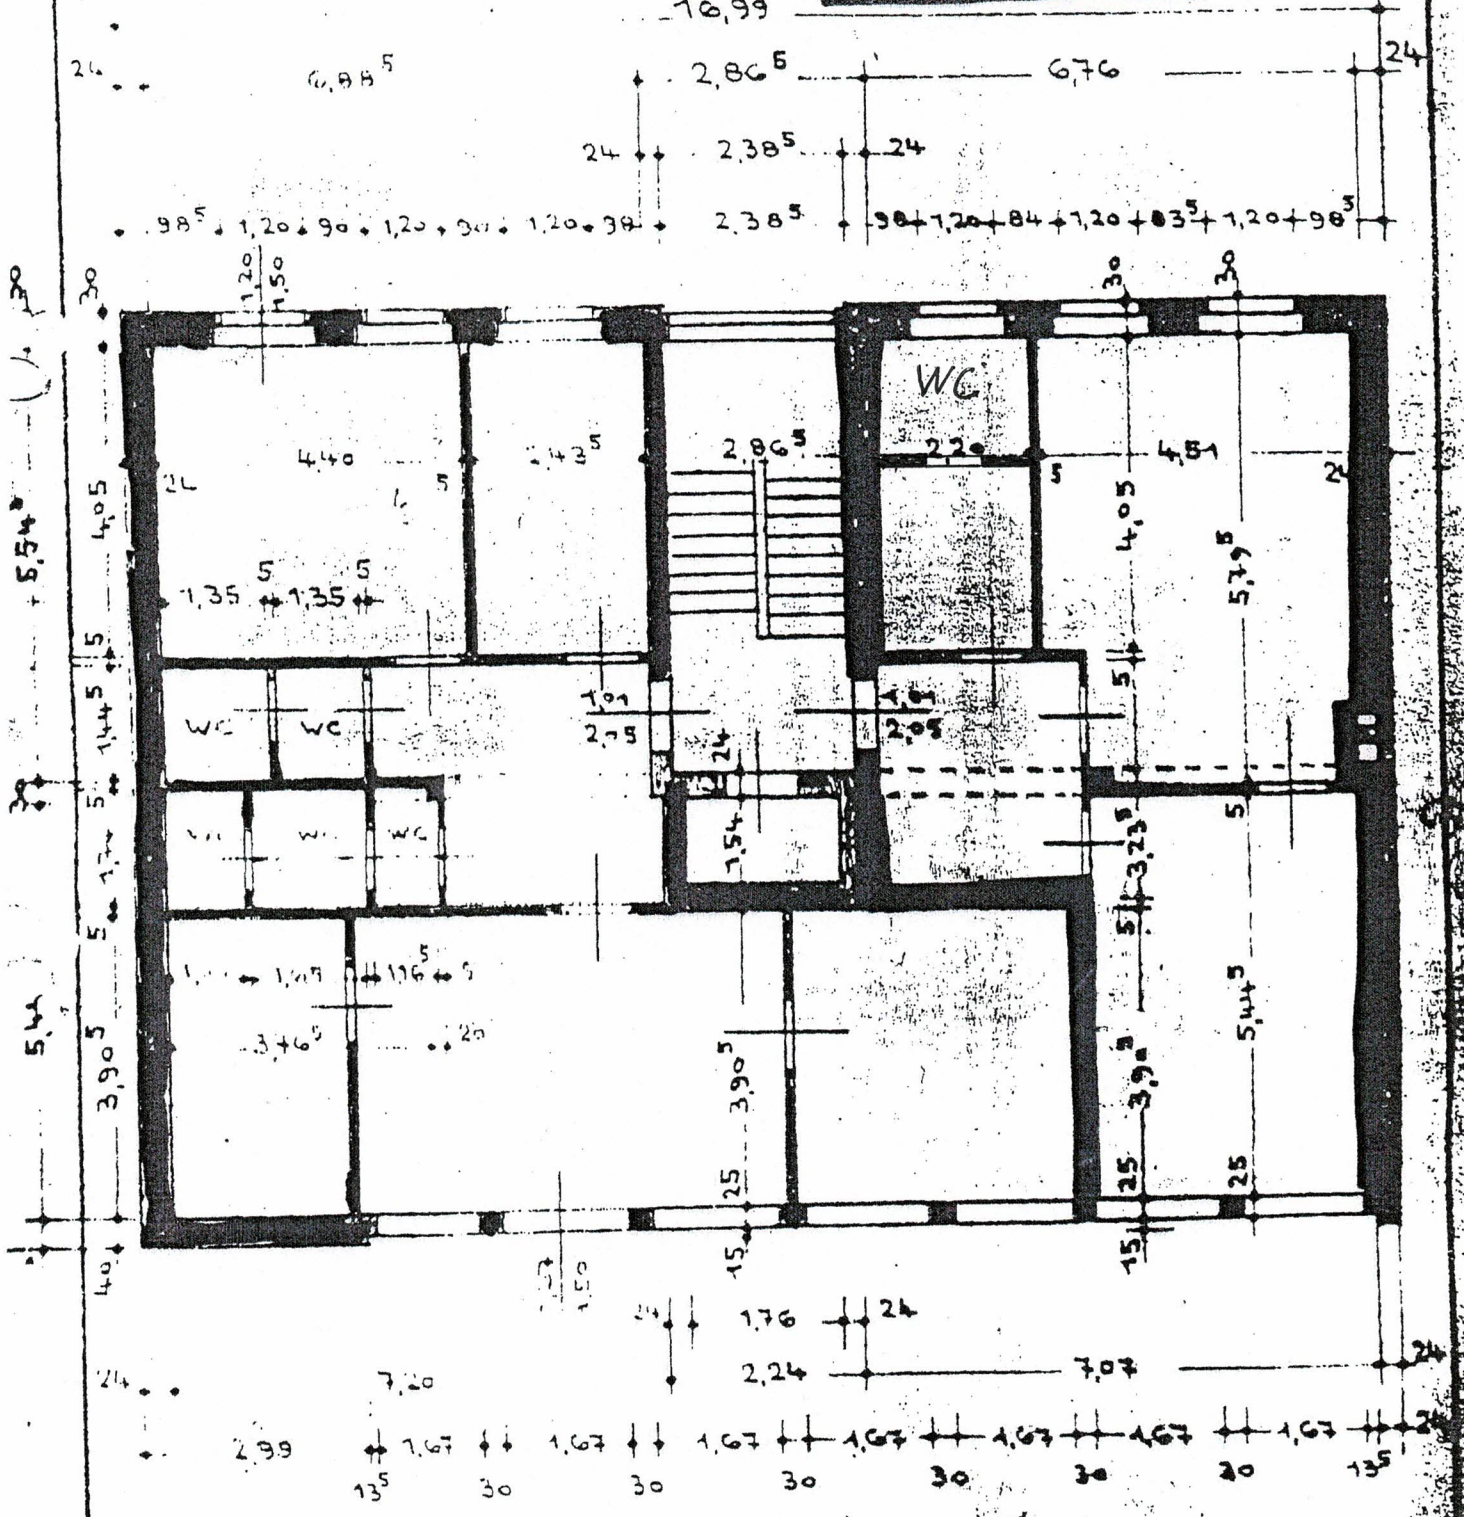

GRUNDRIß

M 1:100

HANNOVER, DEN 26.2.69 VERZICHT

Hamburger Allee 43

I 06 rechts

62,4 m²